

**KEYED SHEET NOTES**


D LINE. WATER DAMAGE FROM PARKING GARAGE TO BUILDING FLASHING PROBLEM

**GENERAL NOTES**


① LCD INSPECTION LOCATIONS ARE APPROXIMATE.

**LEGEND**

-  ACTIVE WATER LEAK
-  CURRENT WATER STAINED SURFACE
-  HISTORIC WATER LEAK/STAINED SURFACE
-  CURRENT MOLD GROWTH
-  HISTORIC MOLD GROWTH
-  CURRENT WATER ON FLOOR
-  HISTORIC WATER ON FLOOR
-  DESTRUCTIVE TESTING LOCATION (HISTORIC)
- 325 ROOM NUMBER
-  LCD INSP. LOCATION NO FINDINGS
-  LCD INSP. LOCATION ACTIVE LEAK
-  LCD INSP. LOCATION WATER STAIN
-  LCD INSP. LOCATION OTHER NOTATION SEE WDA SUMM.
-  LCD INSP. LOCATION WITH MULTIPLE FINDINGS "A", "B", OR "C" AS INDICATED

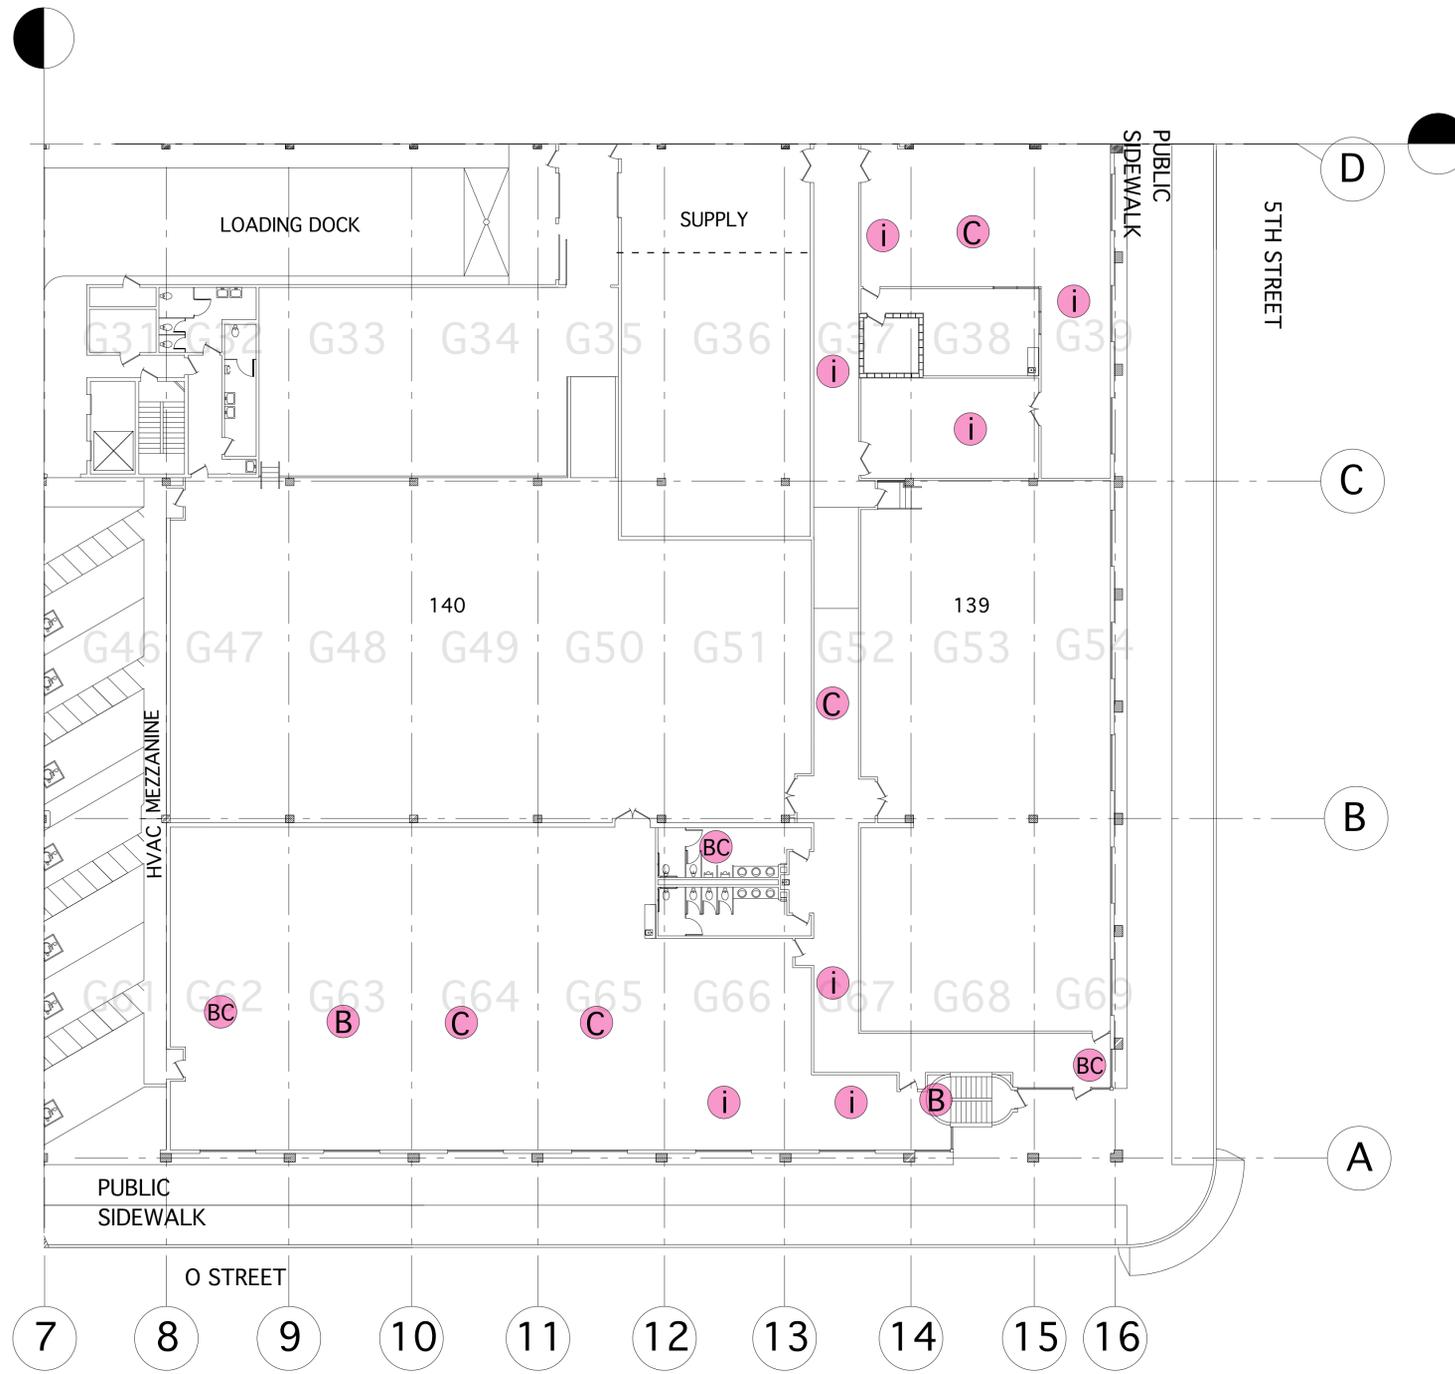

FLOOR PLAN S/E QUADRANT  
SCALE: 1/8" = 1'-0"

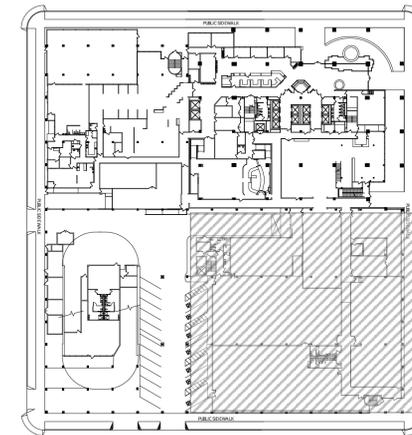

KEY PLAN

PRIME CONSULTANT



REVISIONS

NO.	DATE	NOTES
1	11/23/08	DRAFT
2	12/14/08	FIELD EDITS
3	12/17/08	FIELD EDITS
4	2/3/09	FIELD EDITS
5	2/11/09	FIELD EDITS
6	2/21/09	FINAL EDITS
7	2/25/09	FINAL EDITS

CLIENT  
STATE OF CALIFORNIA  
DEPARTMENT OF GENERAL SERVICES  
(DGS NO. 125828)  
(AGMT. NO. 3126150)

PROJECT LOCATION  
BOARD OF EQUALIZATION BUILDING  
450 N STREET  
SACRAMENTO, CA. 95814

PROJECT  
STATE OF CALIFORNIA, DGS  
BOE ASSESSMENT  
(LCD NO. 2372-572)

DESCRIPTION  
WATER DAMAGE SURVEY

LOCATION  
GROUND FLOOR

SHT NO. 2.3  
SHT NAME A1.3