

GROSS MEASURED AREA - LEVEL 05	
AREA TYPE	AREA
FLOOR COMMON AREA	± 2,723 SF
USABLE AREA	± 22,408 SF
<b>GRAND TOTAL:</b>	<b>± 25,131 SF</b>


**LEGEND**

USEABLE AREA

FLOOR COMMON AREAS

\*CORE\* CONTAINS VERT. CIRCULATION, VERTICAL SHAFTS, AND FLOOR COMMON AREAS

1 LEVEL 05 - USABLE  
1/32" = 1'-0"


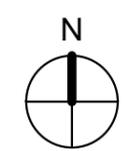


NOTE: CALCULATIONS BASED ON AS-BUILTS PROVIDED BY DREYFUSS & BLACKFORD ARCHITECTS, DATED 11.5.90 \*SQUARE FOOTAGE IS APPROXIMATE



**Stantec Architecture**  
 1201 J Street, Suite 100<sup>th</sup> floor  
 Sacramento, CA 9581435  
 San Diego, CA 92101  
 Tel. 916.442.3230  
 Fax. 916.442.3249  
 www.stantec.com

Project:	BOARD OF EQUILIZATION INFRASTRUCTURE STUDY	
Sheet Title:	5TH LEVEL - USABLE AREA	
Project No.:	184710132	Date:
By:	LKN	Drawing No.
Scale:	1/8" = 1'-0"	
Issues/Rev.:		

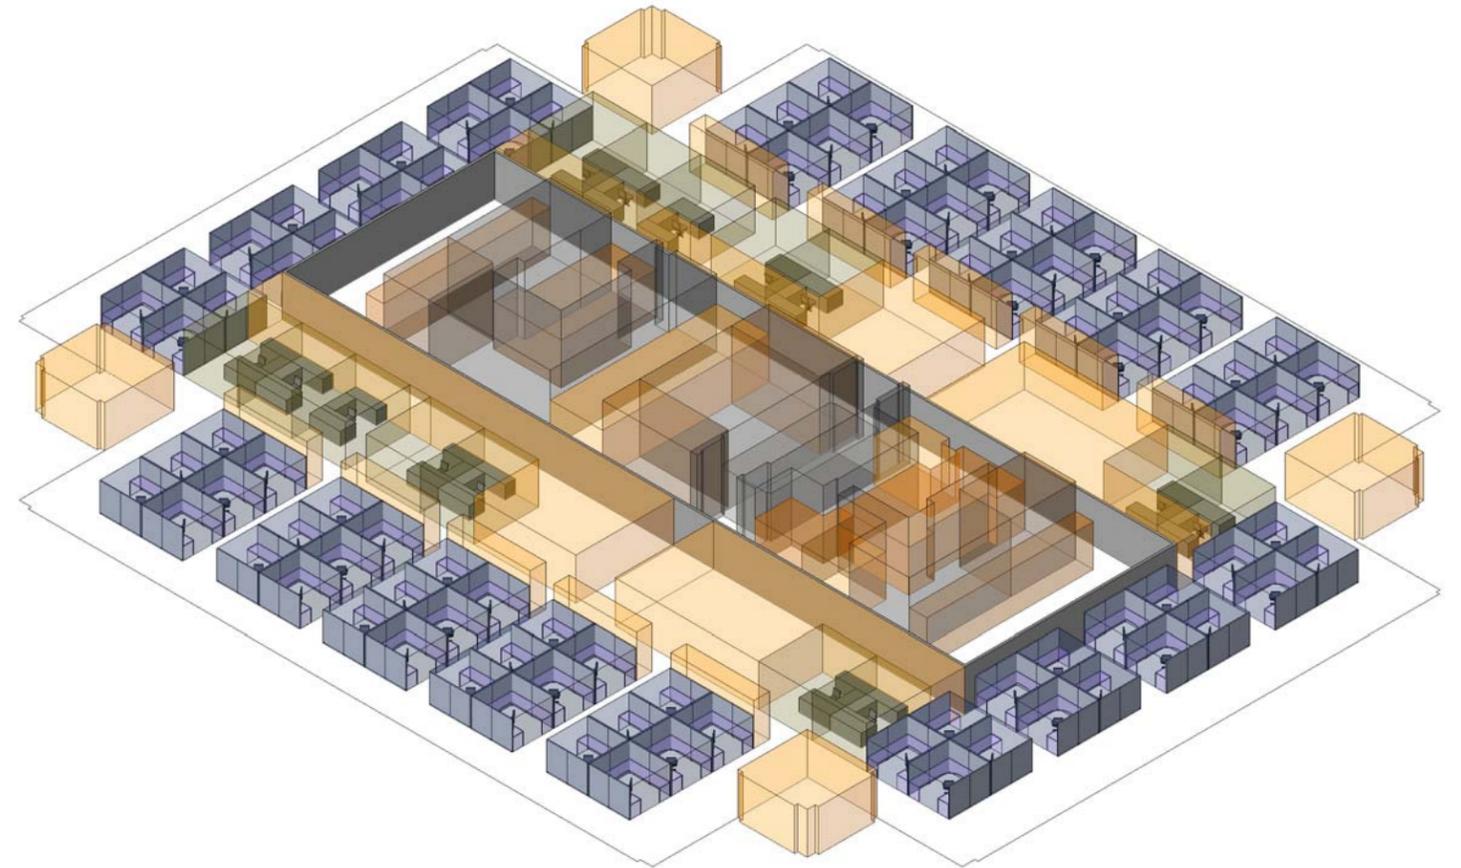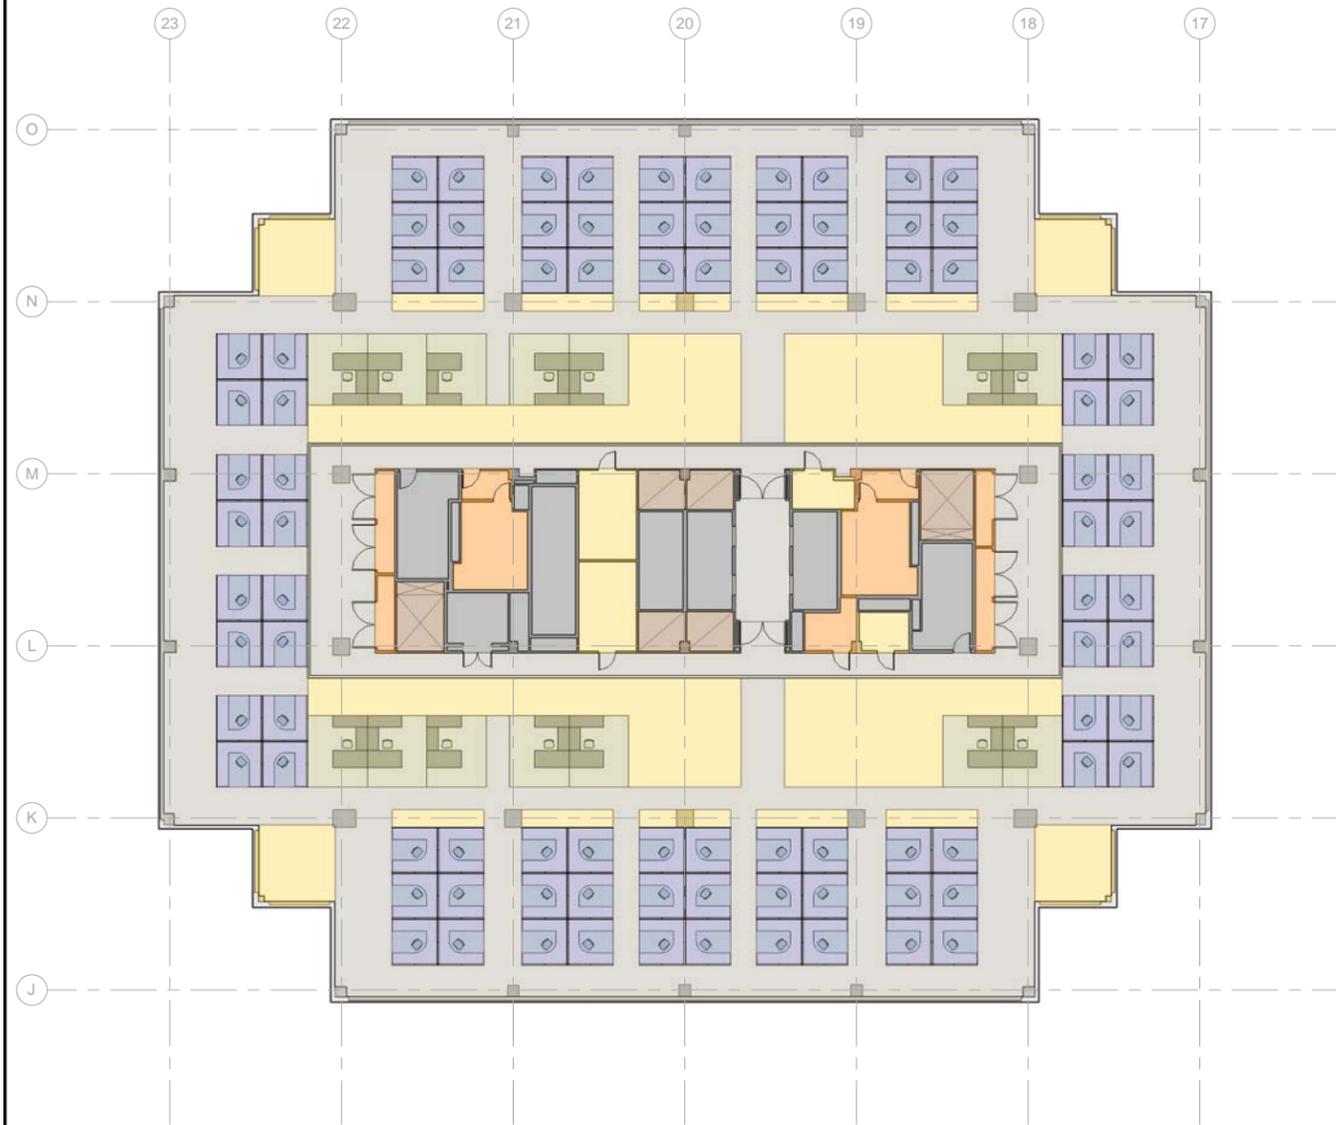

1 LEVEL 05 - W/ CORRIDOR  
1/32" = 1'-0"



WORK AREA CALCULATION - LEVEL 05 (w/ CORRIDOR)					
TYPE	AREA	ACTUAL		CALCULATED	
		%	CAPACITY COUNT	%	CAPACITY COUNT
HORIZONTAL CIRCULATION	± 10,189 SF	45%		40%	
STANDARD OFFICE	± 1,811 SF	8%	14	7%	13
SUPPORT	± 4,519 SF	20%		24%	
WORKSTATION, 8'x8'	± 5,889 SF	26%	92	29%	100

**FLOOR OCCUPANCY PER TEST FIT = 106**

**LEGEND**

- CIRCULATION (HORIZONTAL)
- WORKSTATION, 8' x 8'
- PRIVATE OFFICE, 120 SF
- SUPPORT AREA
- CIRCULATION (VERTICAL)
- VERTICAL SHAFT
- COMMON AREA

NOTE: CALCULATIONS BASED ON AS-BUILTS PROVIDED BY DREYFUSS & BLACKFORD ARCHITECTS, DATED 11.5.90 \*SQUARE FOOTAGE IS APPROXIMATE



**Stantec Architecture**

1201 J Street, Suite 100<sup>th</sup> floor  
Sacramento, CA 9581435  
San Diego, CA 92101  
Tel. 916.442.3230  
Fax. 916.442.3249  
www.stantec.com

Project: BOARD OF EQUILIZATION INFRASTRUCTURE STUDY

Sheet Title: 5TH LEVEL - TEST FIT W/ CORRIDOR

Project No.: 184710132


By: LKN

Scale: 1/8" = 1'-0"

Issues/Rev.:

Date:


Drawing No.

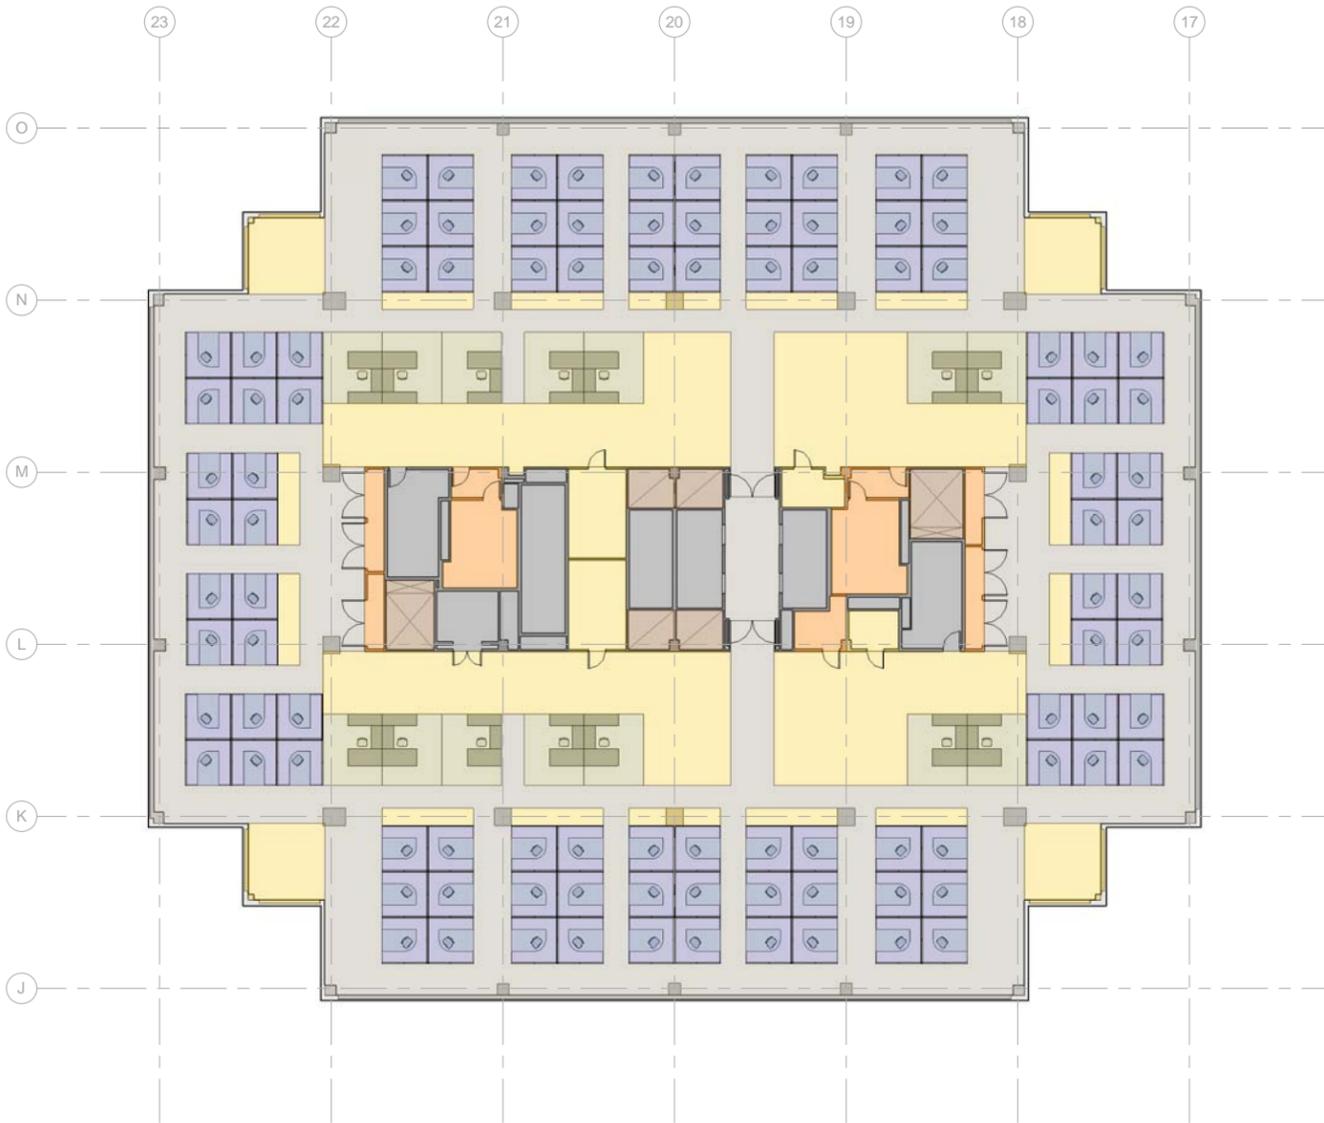

1 LEVEL 05 - W/O CORRIDOR  
1/32" = 1'-0"



NOTE: CALCULATIONS BASED ON AS-BUILTS PROVIDED BY DREYFUSS & BLACKFORD ARCHITECTS, DATED 11.5.90 \*SQUARE FOOTAGE IS APPROXIMATE

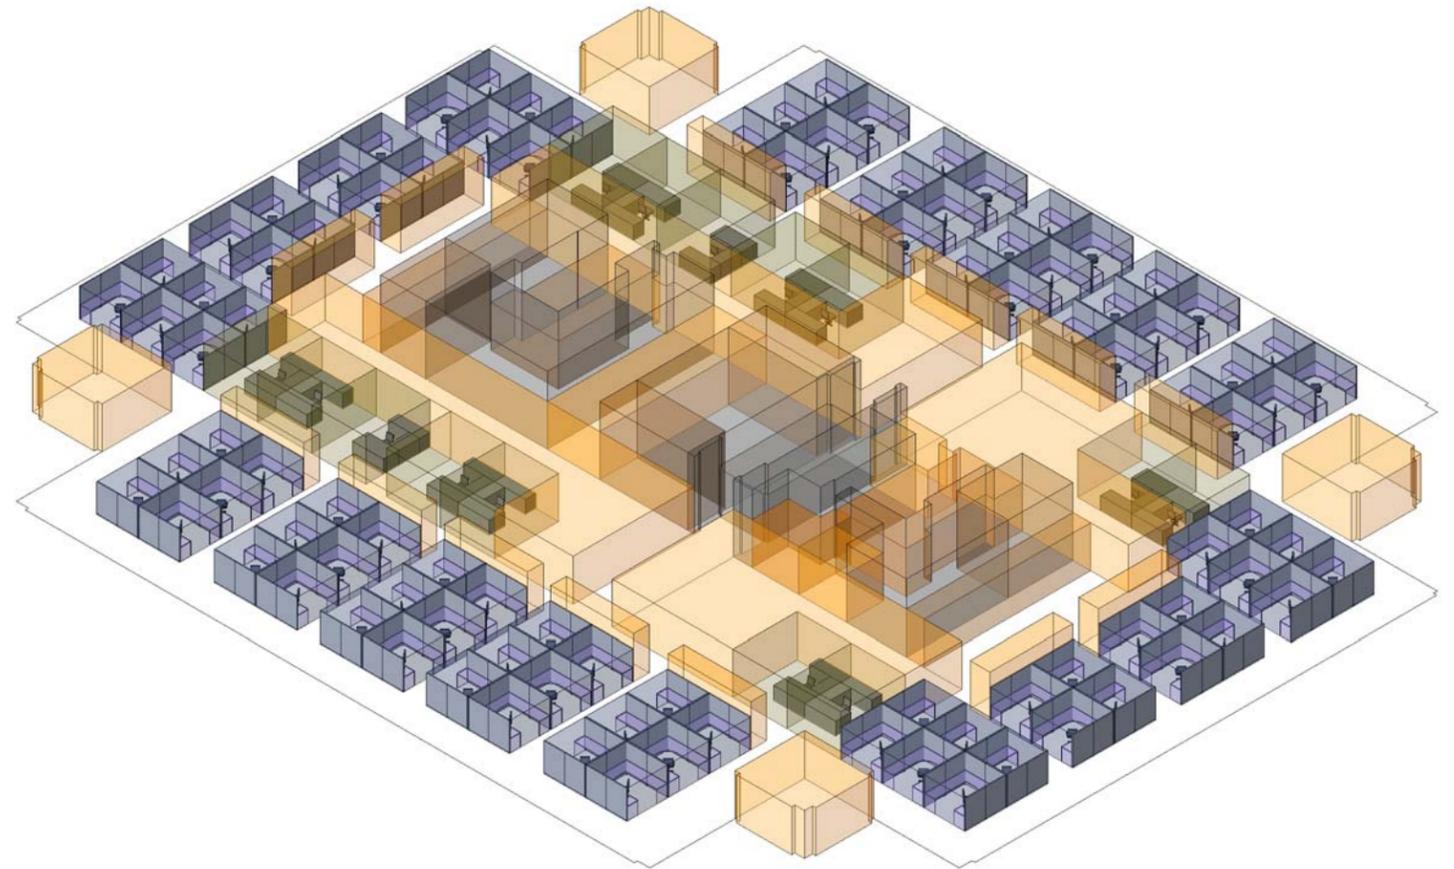

WORK AREA CALCULATION - LEVEL 05 (w/o CORRIDOR)					
TYPE	AREA	ACTUAL		CALCULATED	
		%	CAPACITY COUNT	%	CAPACITY COUNT
HORIZONTAL CIRCULATION	± 8,743 SF	39%		40%	
STANDARD OFFICE	± 1,811 SF	8%	14	7%	13
SUPPORT	± 5,453 SF	24%		24%	
WORKSTATION, 8'x8'	± 6,401 SF	29%	100	29%	100

FLOOR OCCUPANCY PER TEST FIT = 114

LEGEND

- CIRCULATION (HORIZONTAL)
- WORKSTATION, 8' x 8'
- PRIVATE OFFICE, 120 SF
- SUPPORT AREA
- CIRCULATION (VERTICAL)
- VERTICAL SHAFT
- COMMON AREA



Stantec Architecture

1201 J Street, Suite 100<sup>th</sup> floor  
Sacramento, CA 9581435  
San Diego, CA 92101  
Tel. 916.442.3230  
Fax. 916.442.3249  
www.stantec.com

Project: BOARD OF EQUILIZATION INFRASTRUCTURE STUDY

Sheet Title: 5TH LEVEL - TEST FIT W/O CORRIDOR

Project No.: 184710132



By: LKN

Scale: 1/8" = 1'-0"

Issues/Rev.:

Date:

Drawing No.

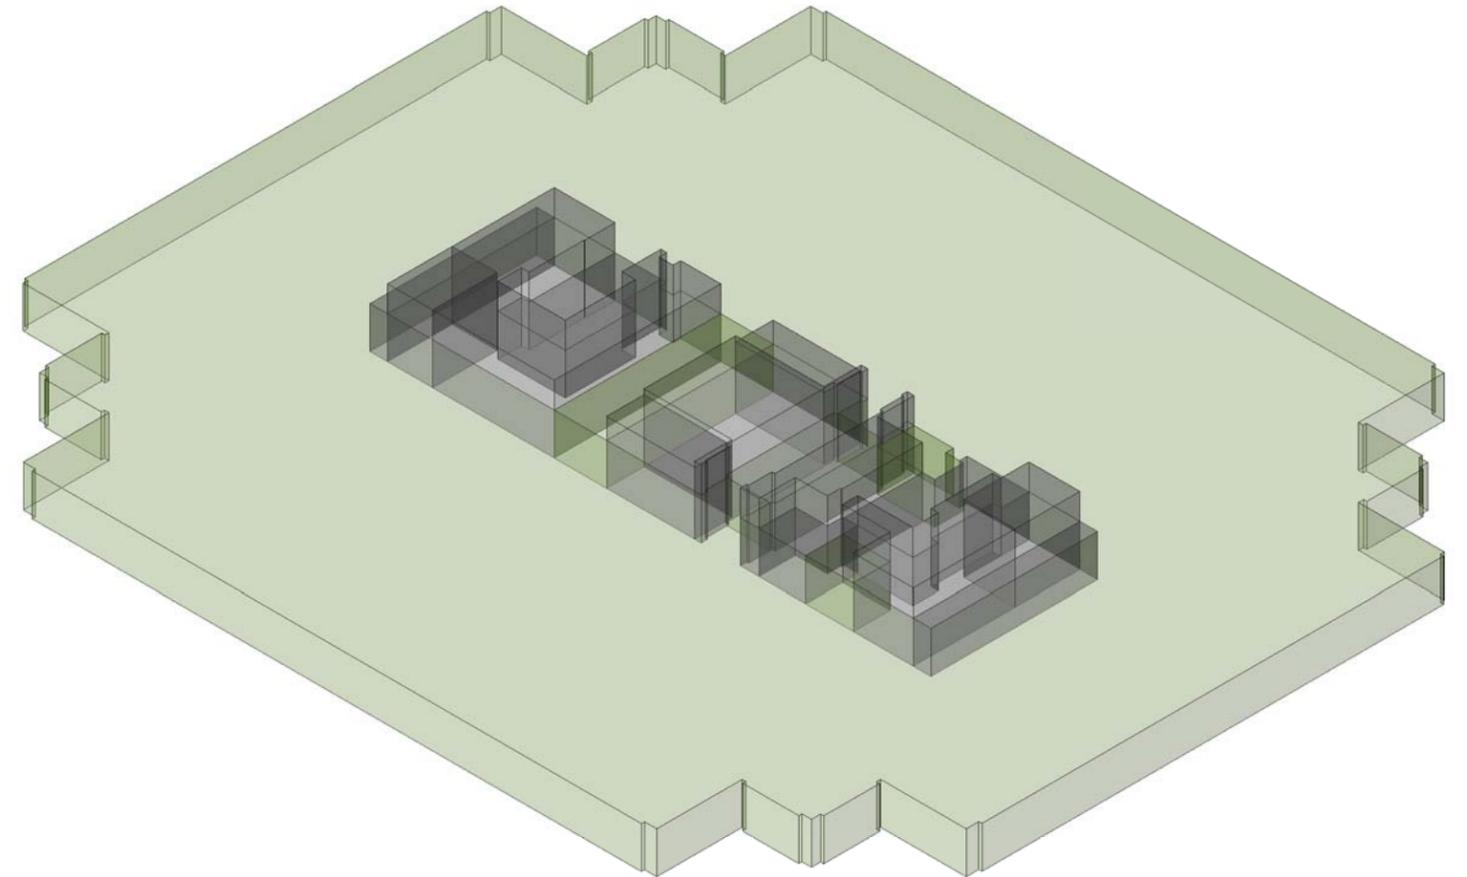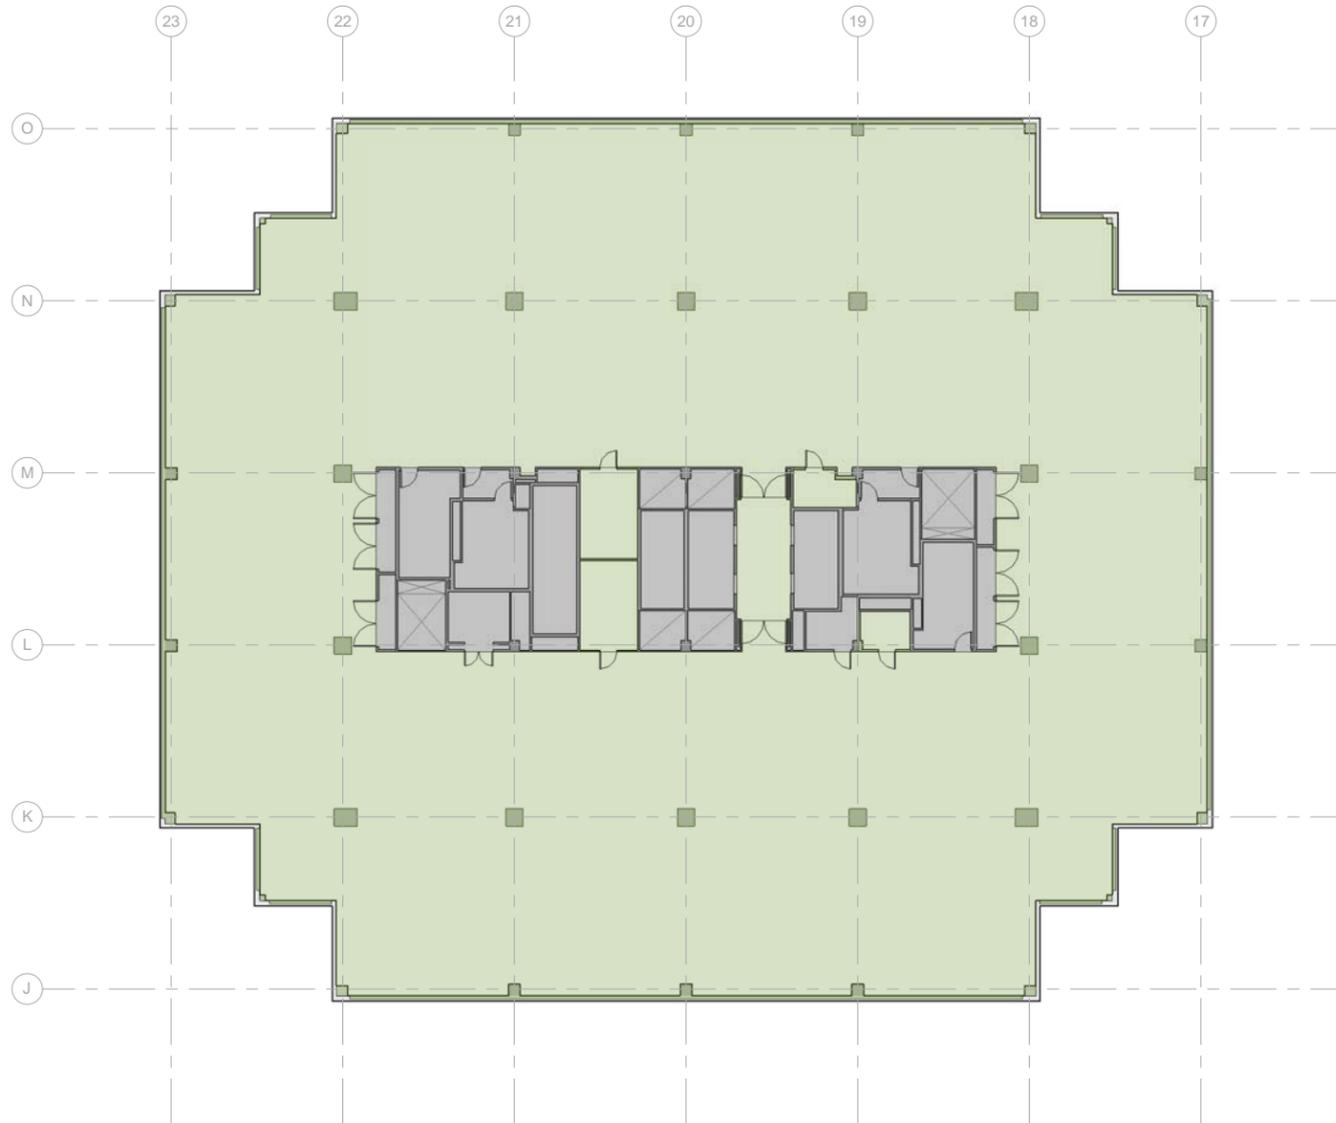

GROSS MEASURED AREA - LEVEL 06	
AREA TYPE	AREA
FLOOR COMMON AREA	± 2,723 SF
USABLE AREA	± 22,408 SF
<b>GRAND TOTAL:</b>	<b>± 25,131 SF</b>


**LEGEND**

USEABLE AREA

FLOOR COMMON AREAS

\*CORE\* CONTAINS VERT. CIRCULATION, VERTICAL SHAFTS, AND FLOOR COMMON AREAS

1 LEVEL 06 - USABLE  
1/32" = 1'-0"

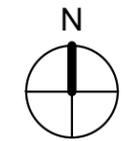


NOTE: CALCULATIONS BASED ON AS-BUILTS PROVIDED BY DREYFUSS & BLACKFORD ARCHITECTS, DATED 11.5.90 \*SQUARE FOOTAGE IS APPROXIMATE



**Stantec Architecture**  
 1201 J Street, Suite 100<sup>th</sup> floor  
 Sacramento, CA 9581435  
 San Diego, CA 92101  
 Tel. 916.442.3230  
 Fax. 916.442.3249  
 www.stantec.com


Project:	BOARD OF EQUILIZATION INFRASTRUCTURE STUDY	Date:	
Sheet Title:	6TH LEVEL - USABLE AREA	By:	LKN
Project No.:	184710132	Scale:	1/8" = 1'-0"
Issues/Rev.:		Drawing No.:	

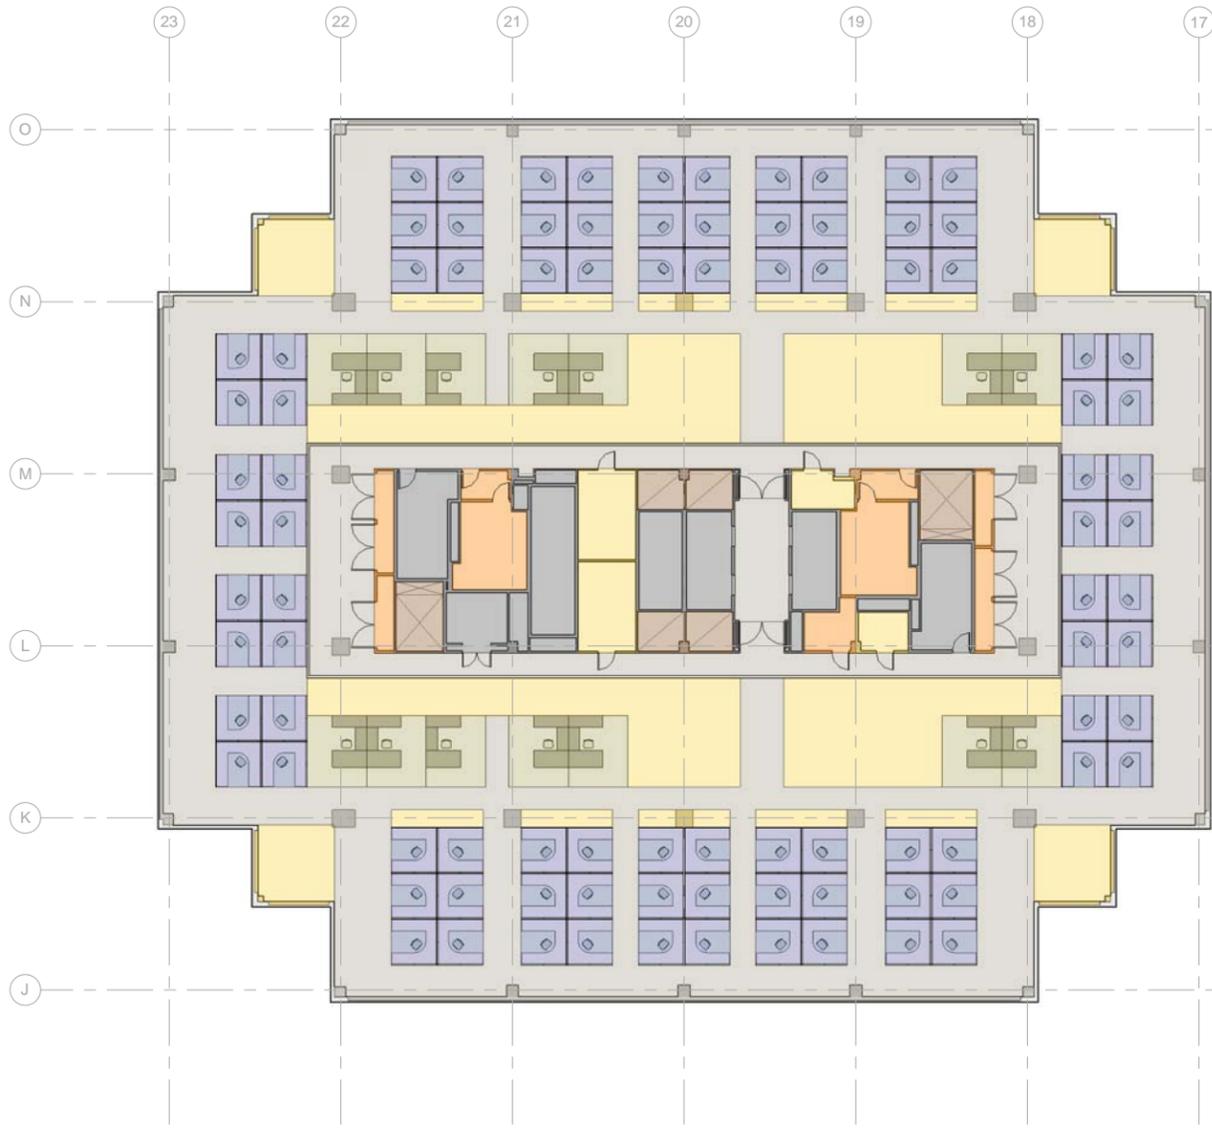

1 LEVEL 06 - W/ CORRIDOR  
1/32" = 1'-0"



NOTE: CALCULATIONS BASED ON AS-BUILTS PROVIDED BY DREYFUSS & BLACKFORD ARCHITECTS, DATED 11.5.90 \*SQUARE FOOTAGE IS APPROXIMATE

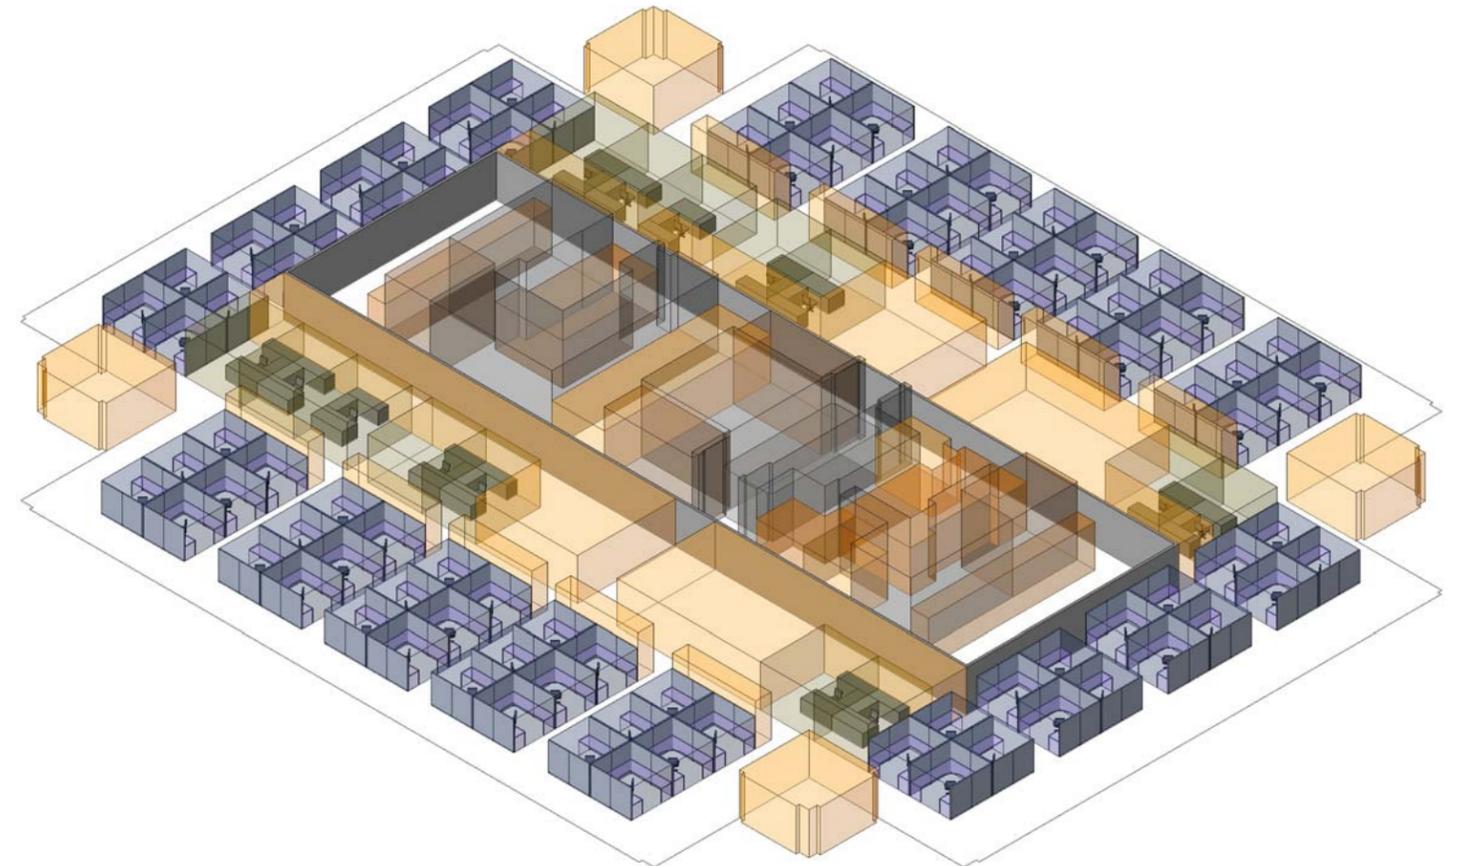

WORK AREA CALCULATION - LEVEL 06 (w/ CORRIDOR)					
TYPE	AREA	ACTUAL		CALCULATED	
		%	CAPACITY COUNT	%	CAPACITY COUNT
HORIZONTAL CIRCULATION	±10,189 SF	45%		40%	
STANDARD OFFICE	± 1,811 SF	8%	14	7%	13
SUPPORT	± 4,519 SF	20%		24%	
WORKSTATION, 8'x8'	± 5,889 SF	26%	92	29%	100



**FLOOR OCCUPANCY PER TEST FIT = 106**

LEGEND	
	CIRCULATION (HORIZONTAL)
	WORKSTATION, 8' x 8'
	PRIVATE OFFICE, 120 SF
	SUPPORT AREA
	CIRCULATION (VERTICAL)
	VERTICAL SHAFT
	COMMON AREA



**Stantec Architecture**  
1201 J Street, Suite 100<sup>th</sup> floor  
Sacramento, CA 9581435  
San Diego, CA 92101  
Tel. 916.442.3230  
Fax. 916.442.3249  
www.stantec.com

Project:	BOARD OF EQUILIZATION INFRASTRUCTURE STUDY
Sheet Title:	6TH LEVEL - TEST FIT W/ CORRIDOR
Project No.:	184710132
By:	LKN
Scale:	1/8" = 1'-0"
Issues/Rev.:	
Date:	
Drawing No.	

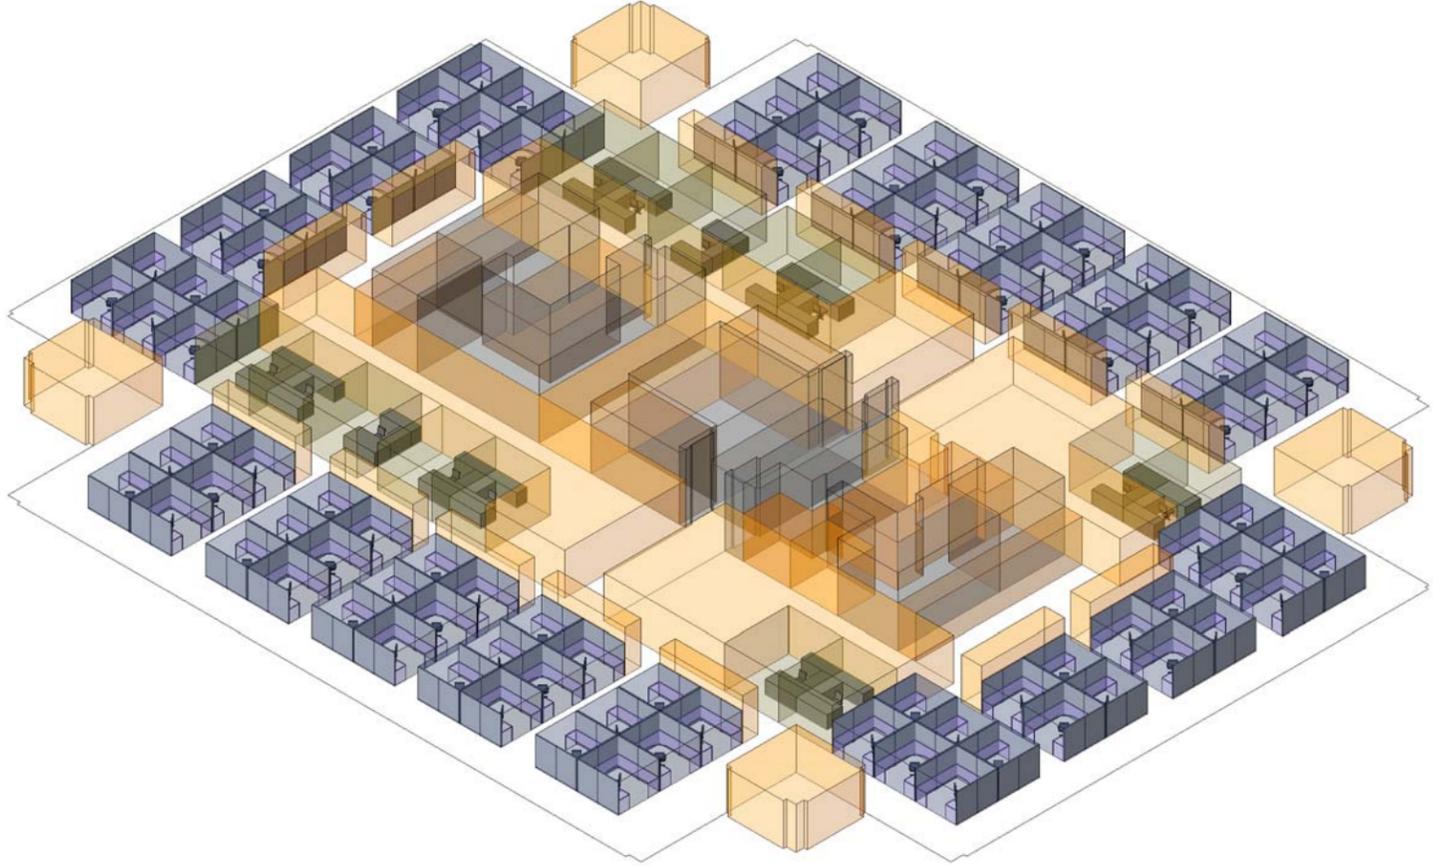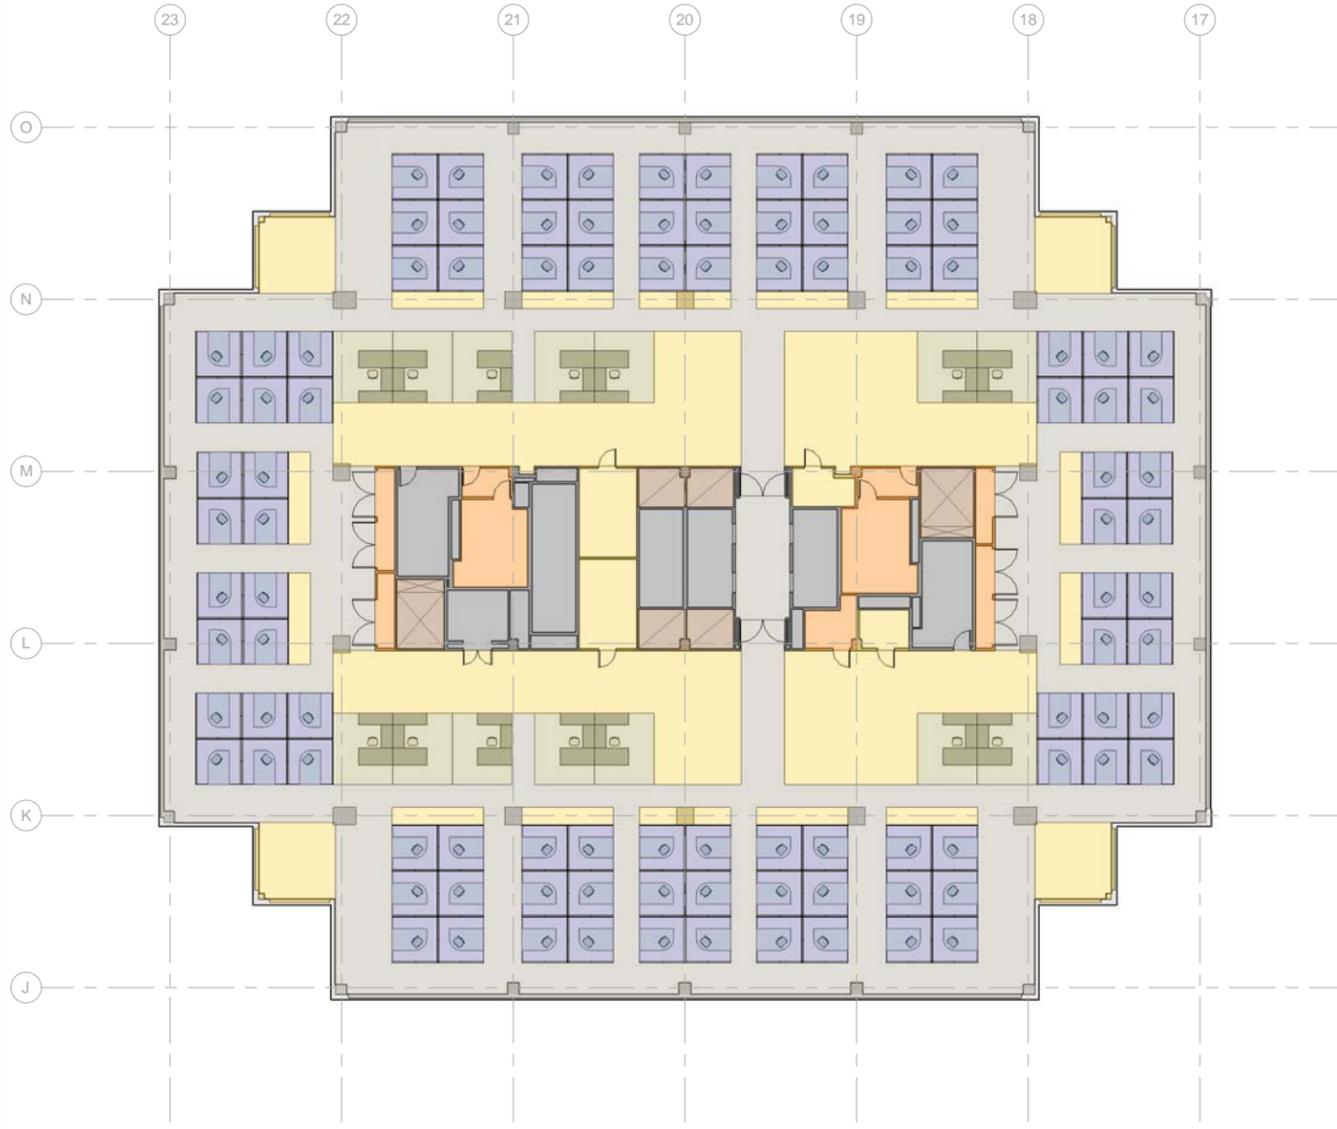

WORK AREA CALCULATION - LEVEL 06 (w/o CORRIDOR)					
TYPE	AREA	ACTUAL		CALCULATED	
		%	CAPACITY COUNT	%	CAPACITY COUNT
HORIZONTAL CIRCULATION	± 8,743 SF	39%		40%	
STANDARD OFFICE	± 1,811 SF	8%	14	7%	13
SUPPORT	± 5,453 SF	24%		24%	
WORKSTATION, 8'x8'	± 6,401 SF	29%	100	29%	100

**FLOOR OCCUPANCY PER TEST FIT = 114**

LEGEND	
	CIRCULATION (HORIZONTAL)
	WORKSTATION, 8' x 8'
	PRIVATE OFFICE, 120 SF
	SUPPORT AREA
	CIRCULATION (VERTICAL)
	VERTICAL SHAFT
	COMMON AREA

1 LEVEL 06 - W/O CORRIDOR  
1/32" = 1'-0"



NOTE: CALCULATIONS BASED ON AS-BUILTS PROVIDED BY DREYFUSS & BLACKFORD ARCHITECTS, DATED 11.5.90 \*SQUARE FOOTAGE IS APPROXIMATE



**Stantec Architecture**  
1201 J Street, Suite 100<sup>th</sup> floor  
Sacramento, CA 9581435  
San Diego, CA 92101  
Tel. 916.442.3230  
Fax. 916.442.3249  
www.stantec.com

Project:	BOARD OF EQUILIZATION INFRASTRUCTURE STUDY	Date:	
Sheet Title:	5TH LEVEL - TEST FIT W/O CORRIDOR	By:	LKN
Project No.:	184710132	Scale:	1/8" = 1'-0"
Issues/Rev.:		Drawing No.:	