

KEYED SHEET NOTES





GENERAL NOTES

① SEE REPORT FOR FINDINGS

LEGEND

-  ACTIVE WATER LEAK
-  CURRENT WATER STAINED SURFACE
-  HISTORIC WATER LEAK/ STAINED SURFACE
-  CURRENT MOLD GROWTH
-  HISTORIC MOLD GROWTH
-  CURRENT WATER ON FLOOR
-  HISTORIC WATER ON FLOOR
-  DESTRUCTIVE TESTING LOCATION (HISTORIC)
- 325 ROOM NUMBER
-  LCD INSP. LOCATION NO FINDINGS
-  LCD INSP. LOCATION ACTIVE LEAK
-  LCD INSP. LOCATION WATER STAIN
-  LCD INSP. LOCATION OTHER NOTATION SEE WDA SUMM.
-  LCD INSP. LOCATION WITH MULTIPLE FINDINGS "A", "B", OR "C" AS INDICATED

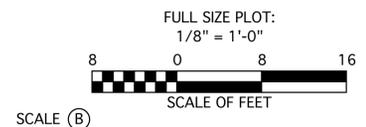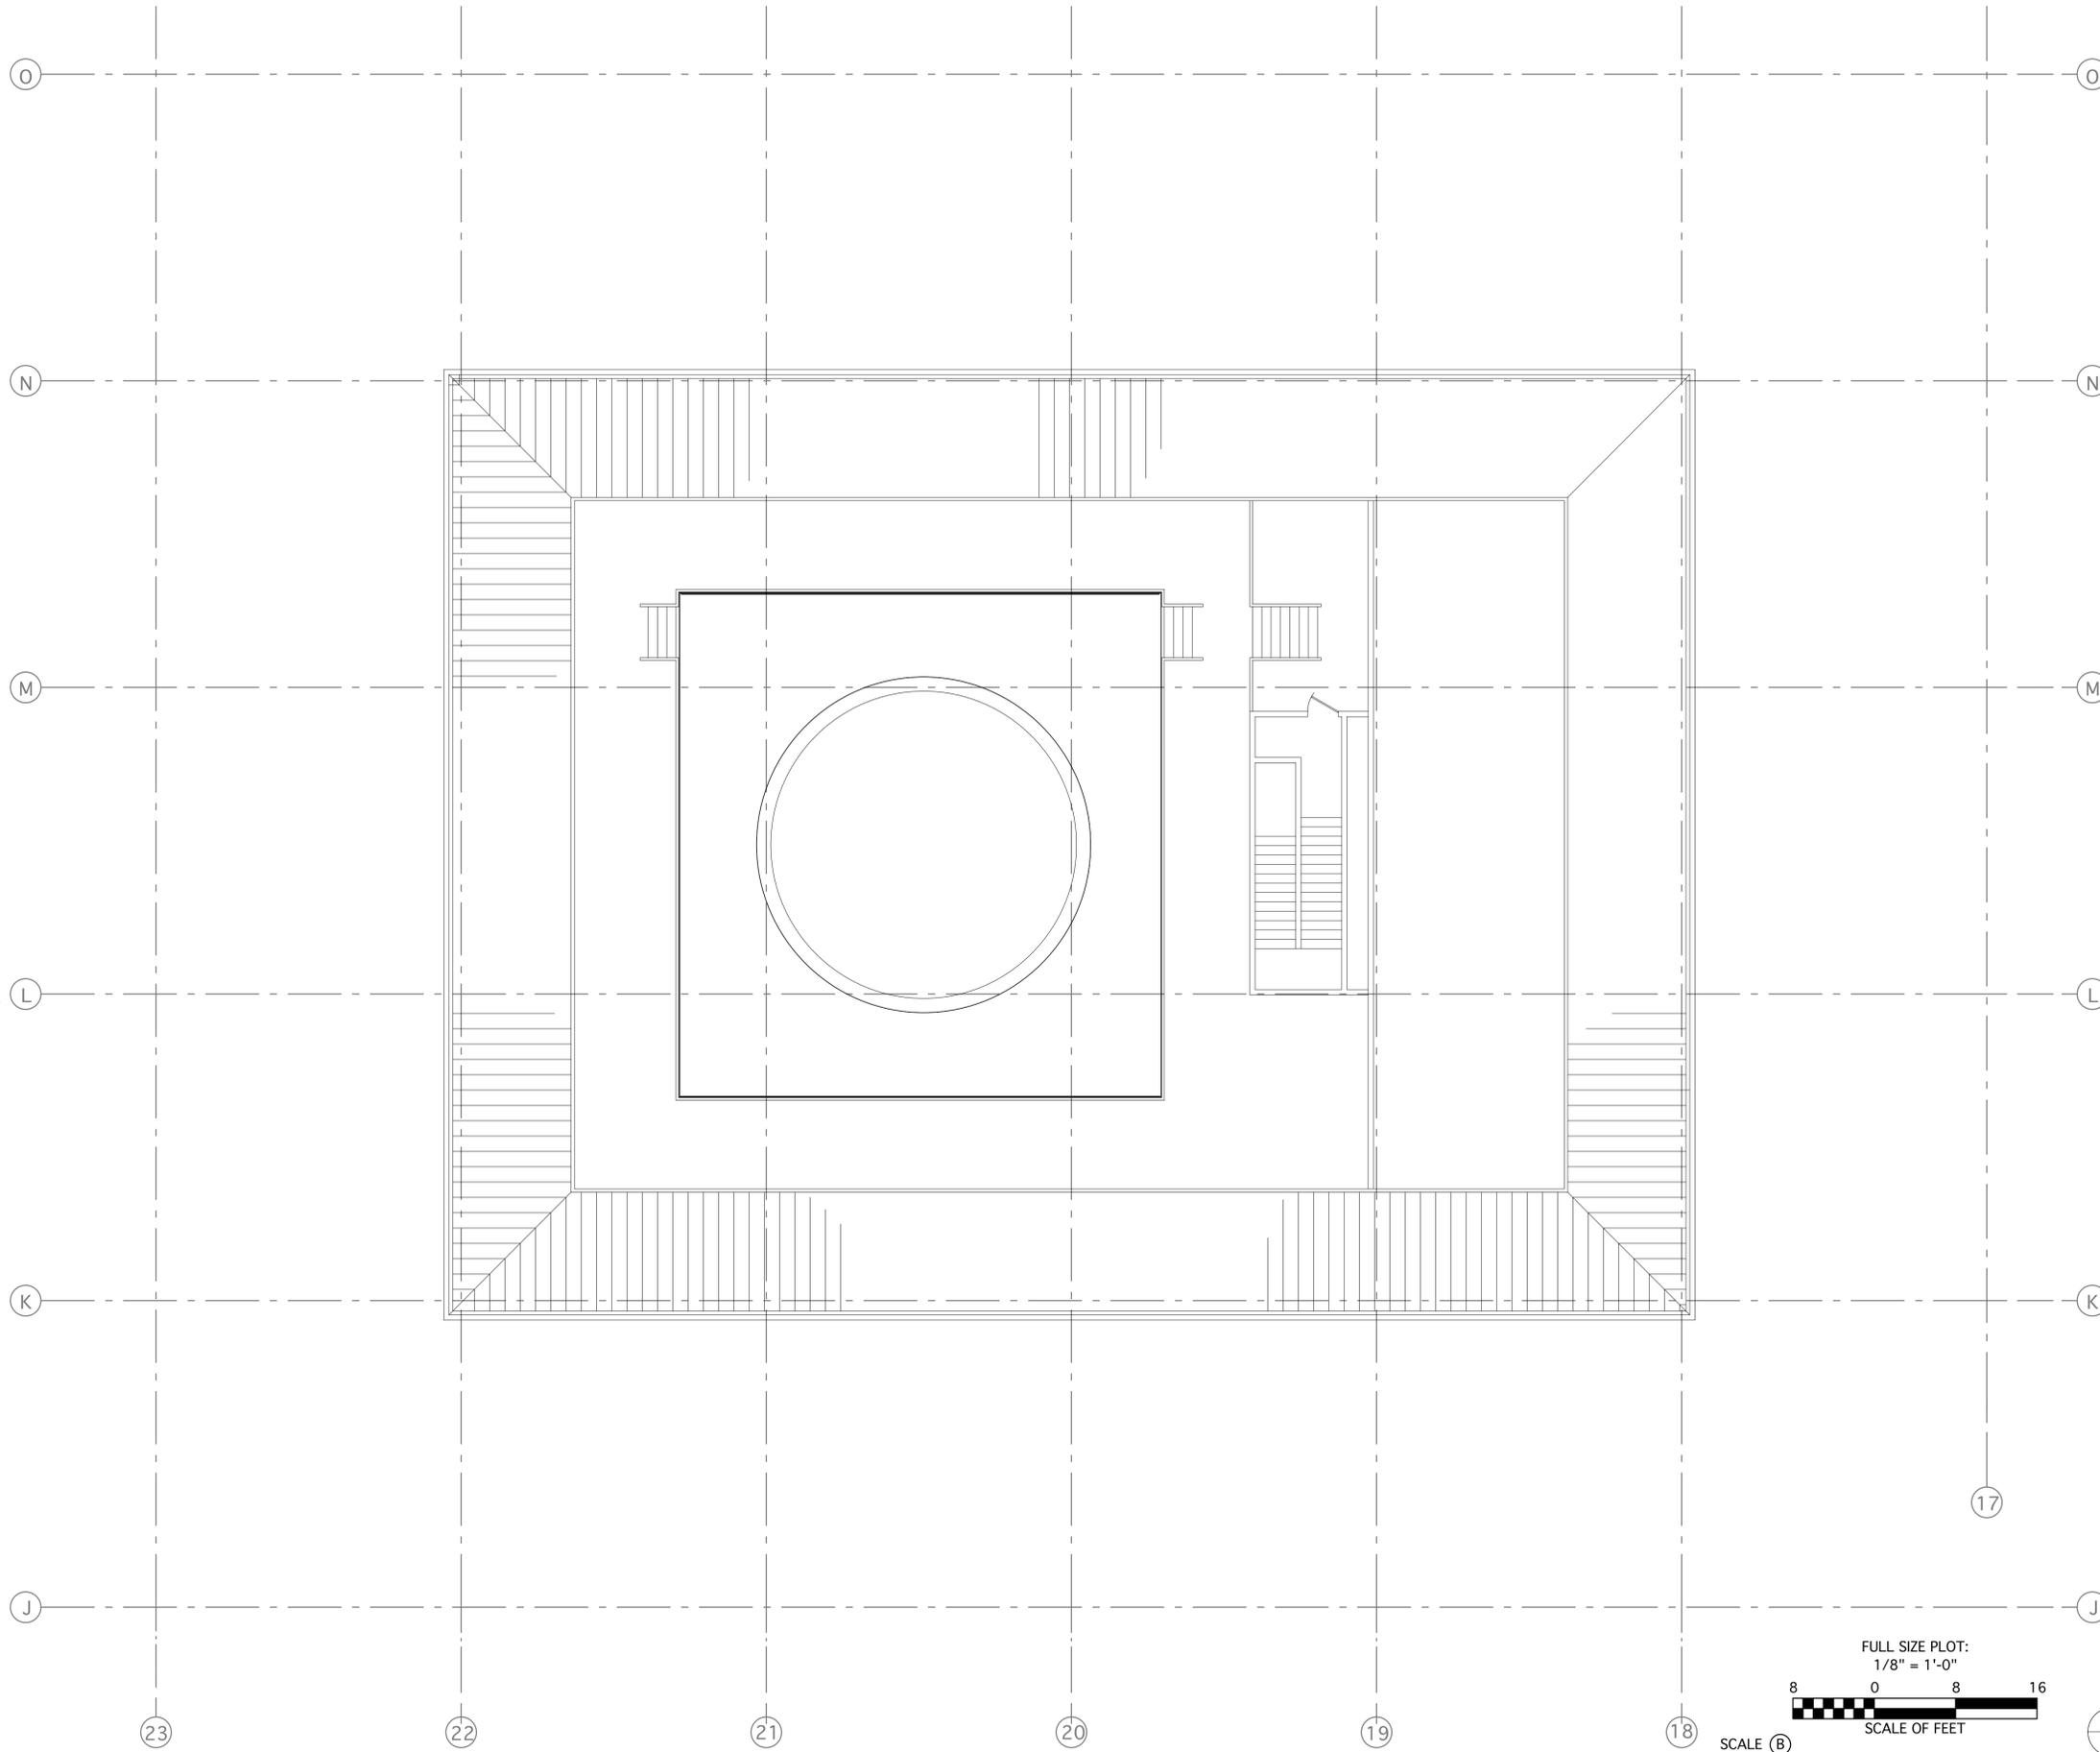

PRIME CONSULTANT



REVISIONS		
NO.	DATE	NOTES
11/23/08		DRAFT
12/14/08		FIELD EDITS
12/17/08		FIELD EDITS
2/3/09		FIELD EDITS
2/11/09		FIELD EDITS
2/21/09		FINAL EDITS
2/25/09		FINAL EDITS

CLIENT
 STATE OF CALIFORNIA
 DEPARTMENT OF GENERAL SERVICES
 (DGS NO. 125828)
 (AGMT. NO. 3126150)

PROJECT LOCATION
 BOARD OF EQUALIZATION BUILDING
 450 N STREET
 SACRAMENTO, CA. 95814

PROJECT
 STATE OF CALIFORNIA, DGS
 BOE ASSESSMENT
 (LCD NO. 2372-572)

DESCRIPTION
 WATER DAMAGE SURVEY

LOCATION
 HELIPAD

SHT NO.	SHT NAME
26	A26