

KEYED SHEET NOTES

①

①


①

GENERAL NOTES

① PENTHOUSE FLOOR DOES NOT HAVE A SUSPENDED CEILING. FOR GENERAL FINDINGS SEE WDA SUMMARY TABLE.

LEGEND

-  CURRENT WATER STAINED SURFACE
-  CURRENT MOLD GROWTH
-  HISTORIC MOLD GROWTH
-  HISTORIC WATER LEAK/ STAINED CEILING TILE
-  ACTIVE WATER LEAK
-  CURRENT WATER ON FLOOR
-  HISTORIC WATER ON FLOOR
-  DESTRUCTIVE TESTING LOCATION (HISTORIC)
- 325 ROOM NUMBER
-  LCD INSP. LOCATION NO FINDINGS
-  LCD INSP. LOCATION ACTIVE LEAK
-  LCD INSP. LOCATION WATER STAIN
-  LCD INSP. LOCATION OTHER NOTATION SEE WDA SUMM.
-  LCD INSP. LOCATION WITH MULTIPLE FINDINGS "A", "B", OR "C" AS INDICATED

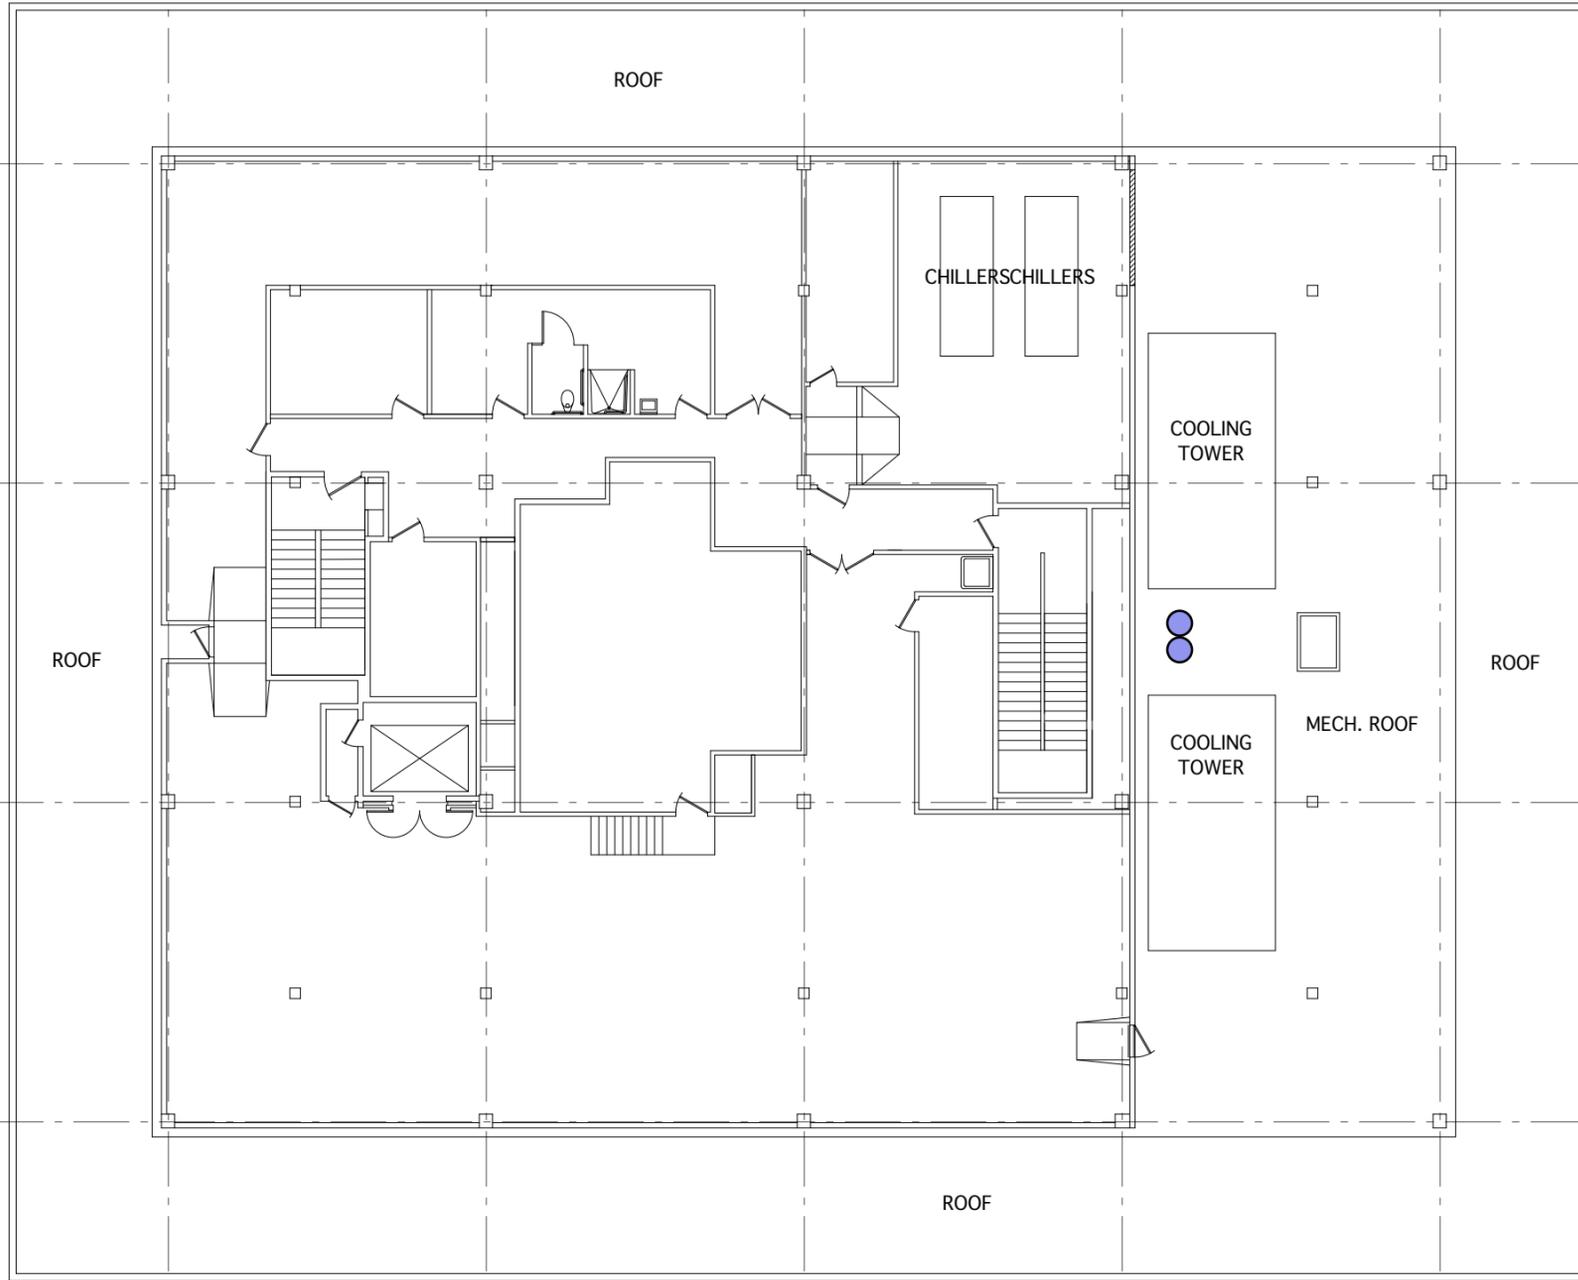

PRIME CONSULTANT



REVISIONS

NO.	DATE	NOTES
11/23/08		DRAFT
12/14/08		FIELD EDITS
12/17/08		FIELD EDITS

CLIENT
STATE OF CALIFORNIA
DEPARTMENT OF GENERAL SERVICES

PROJECT LOCATION
BOARD OF EQUALIZATION
450 N STREET
SACRAMENTO, CA. 95814

PROJECT
STATE OF CALIFORNIA, DGS
BOE ASSESSMENT

DESCRIPTION
WATER DAMAGE SURVEY

LOCATION
25TH FLOOR
PENTHOUSE

SHT NO. 25
SHT NAME A25

