

KEYED SHEET NOTES



①

GENERAL NOTES

① PENTHOUSE FLOOR DOES NOT HAVE A SUSPENDED CEILING. FOR GENERAL FINDINGS SEE WDA SUMMARY TABLE.

LEGEND

-  ACTIVE WATER LEAK
-  CURRENT WATER STAINED SURFACE
-  HISTORIC WATER LEAK/STAINED SURFACE
-  CURRENT MOLD GROWTH
-  HISTORIC MOLD GROWTH
-  CURRENT WATER ON FLOOR
-  HISTORIC WATER ON FLOOR
-  DESTRUCTIVE TESTING LOCATION (HISTORIC)
- 325 ROOM NUMBER
-  LCD INSP. LOCATION NO FINDINGS
-  LCD INSP. LOCATION ACTIVE LEAK
-  LCD INSP. LOCATION WATER STAIN
-  LCD INSP. LOCATION OTHER NOTATION SEE WDA SUMM.
-  LCD INSP. LOCATION WITH MULTIPLE FINDINGS "A", "B", OR "C" AS INDICATED

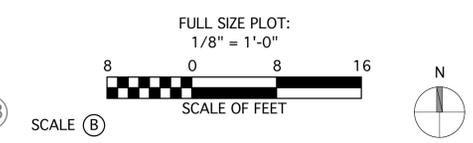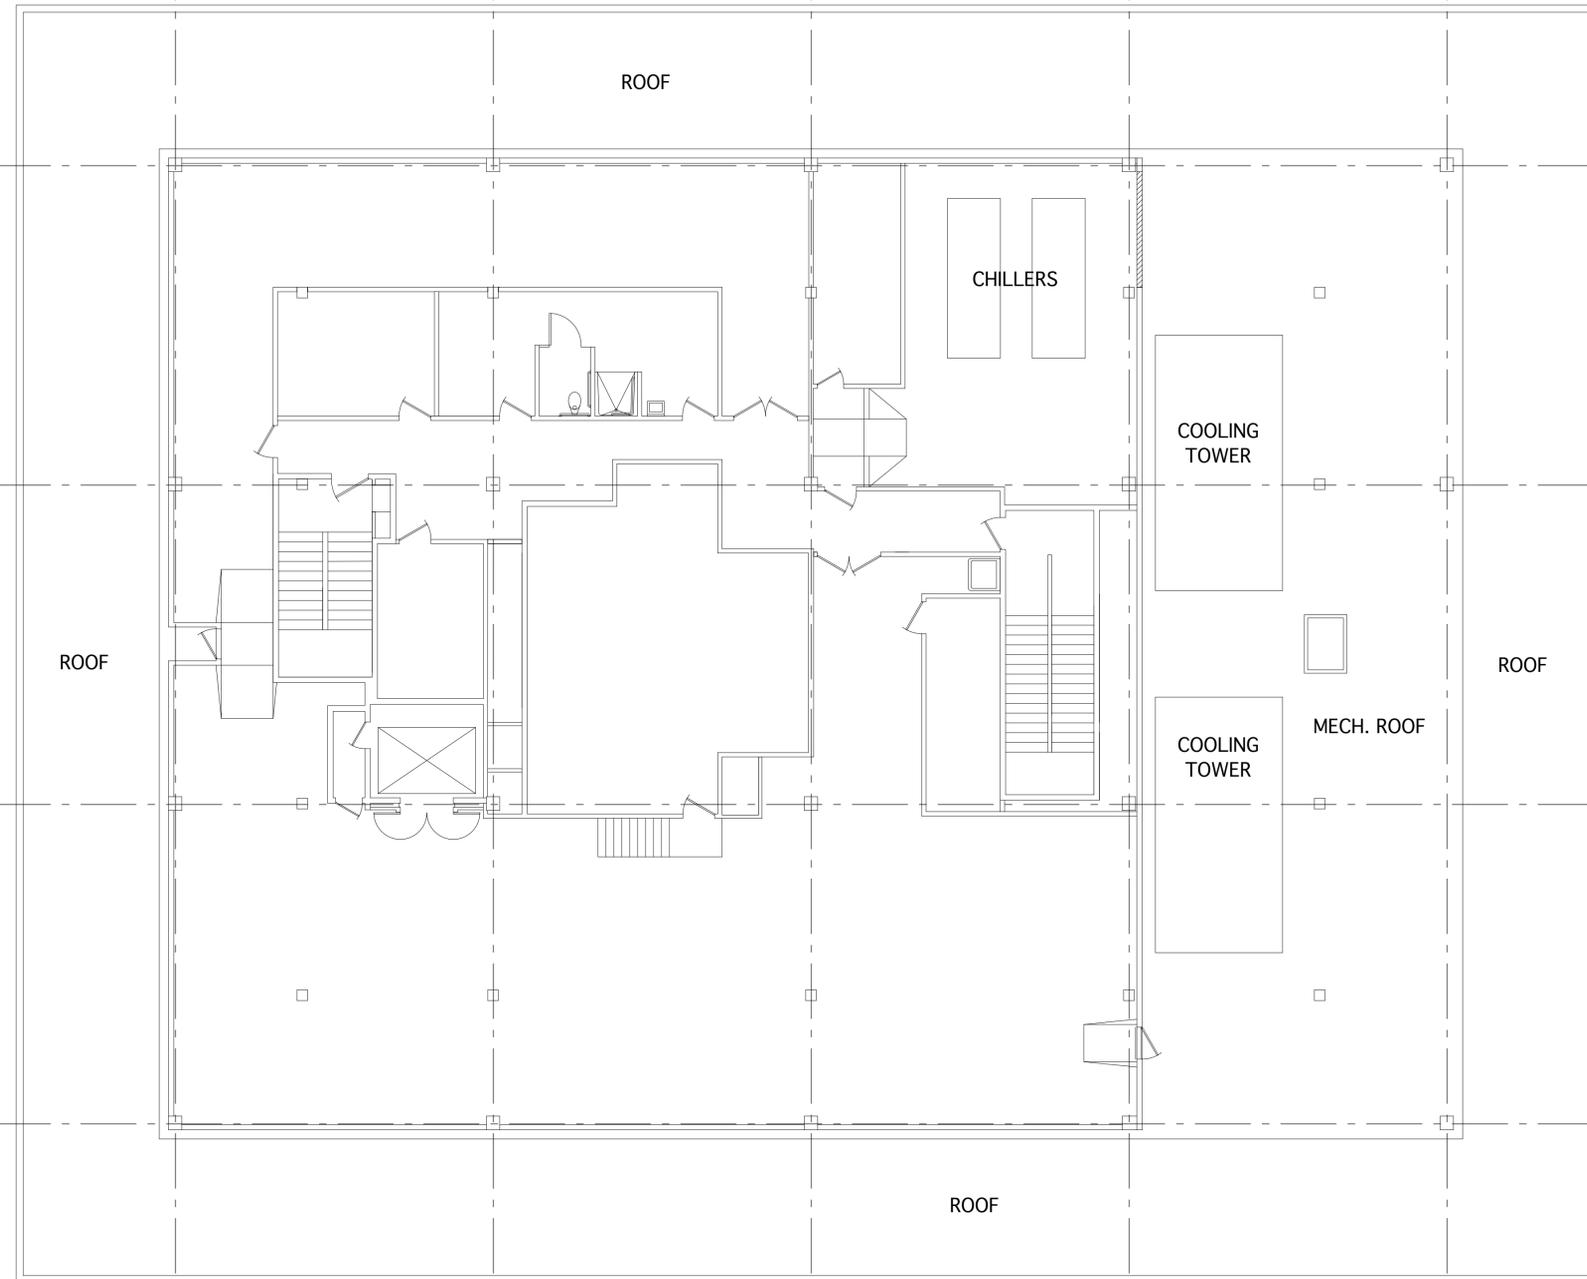

PRIME CONSULTANT



REVISIONS		
NO.	DATE	NOTES
11/23/08		DRAFT
12/14/08		FIELD EDITS
12/17/08		FIELD EDITS
2/3/09		FIELD EDITS
2/11/09		FIELD EDITS
2/21/09		FINAL EDITS
2/25/09		FINAL EDITS

CLIENT  
STATE OF CALIFORNIA  
DEPARTMENT OF GENERAL SERVICES  
(DGS NO. 125828)  
(AGMT. NO. 3126150)

PROJECT LOCATION  
BOARD OF EQUALIZATION BUILDING  
450 N STREET  
SACRAMENTO, CA. 95814

PROJECT  
STATE OF CALIFORNIA, DGS  
BOE ASSESSMENT  
(LCD NO. 2372-572)

DESCRIPTION  
WATER DAMAGE SURVEY

LOCATION  
25TH FLOOR  
PENTHOUSE

SHT NO.	SHT NAME
25	A25