

KEYED SHEET NOTES



- ① WS ON WALL ABOVE DOOR
- ② WS ON CT (CURRENT)
- ③

GENERAL NOTES

- ① FOR LD DESTRUCTIVE TESTING LOCATIONS SEE LOCATION AND SAMPLE SUMM.

LEGEND

- CURRENT WATER STAINED SURFACE
- CURRENT MOLD GROWTH
- HISTORIC MOLD GROWTH
- HISTORIC WATER LEAK/ STAINED CEILING TILE
- ACTIVE WATER LEAK
- CURRENT WATER ON FLOOR
- HISTORIC WATER ON FLOOR
- DESTRUCTIVE TESTING LOCATION (HISTORIC)
- 325 ROOM NUMBER
- LCD INSP. LOCATION NO FINDINGS
- LCD INSP. LOCATION ACTIVE LEAK
- LCD INSP. LOCATION WATER STAIN
- LCD INSP. LOCATION OTHER NOTATION SEE WDA SUMM.
- LCD INSP. LOCATION WITH MULTIPLE FINDINGS "A", "B", OR "C" AS INDICATED

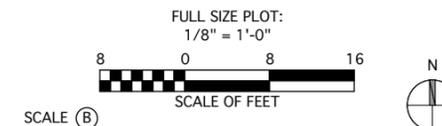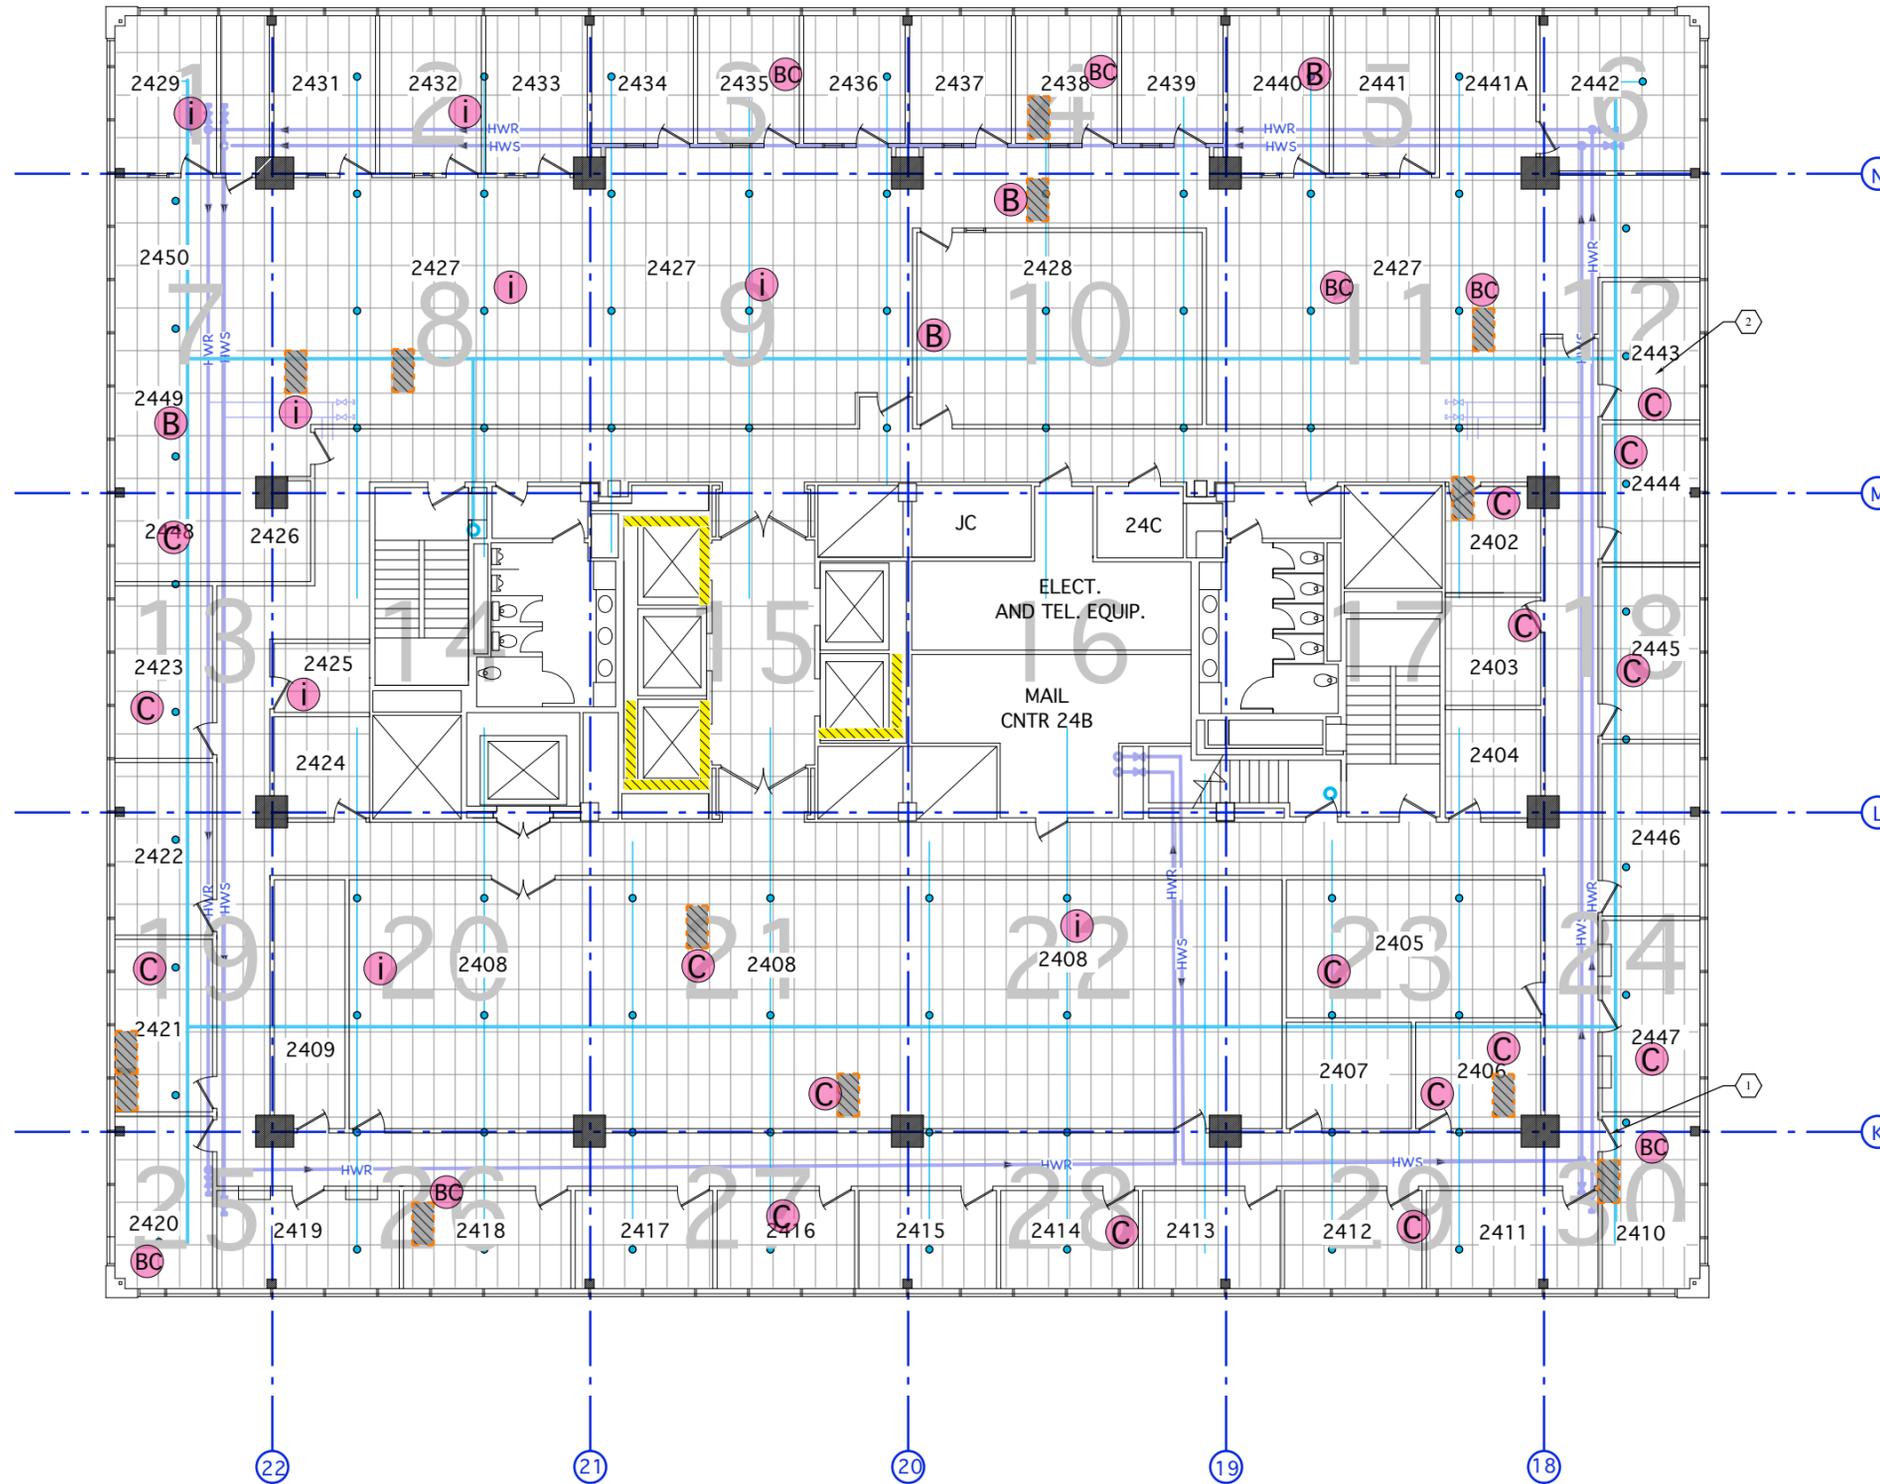

PRIME CONSULTANT



REVISIONS

NO.	DATE	NOTES
11/23/08	DRAFT	
12/14/08	FIELD EDITS	
12/17/08	FIELD EDITS	

CLIENT
STATE OF CALIFORNIA
DEPARTMENT OF GENERAL SERVICES

PROJECT LOCATION
BOARD OF EQUALIZATION
450 N STREET
SACRAMENTO, CA. 95814

PROJECT
STATE OF CALIFORNIA, DGS
BOE ASSESSMENT

DESCRIPTION
WATER DAMAGE
SURVEY

LOCATION
24TH FLOOR

SHT NO. SHT NAME
24 A24